



Vermont Department of Environmental Conservation  
Watershed Management Division  
Barre Regional Office  
5 Perry Street, Suite 80  
Barre, VT 05641  
www.watershedmanagement.vt.gov

Agency of Natural Resources

[phone] 802-476-0190  
[fax] 802-476-0131  
[cell] 802-279-1143

### AUTHORIZATION TO CONDUCT STREAM ALTERATION ACTIVITIES

Pursuant to Section C.2.2 of the VT Stream Alteration General Permit (Reporting activities not requiring an application)

Project Number: SA-03- 111 -2015

Applicant Name: GREEN MOUNTAIN POWER CORPORATION / TOWN OF ST. JOHNS BURY

Mailing Address: 2152 POST ROAD, RUTLAND VT Phone: 802.770.3214

Project Location: FRED MOLD PARK, CONCORD AVE Email: beth.elason@greenmountainpower.com  
ST. JOHNS BURY townmanager@stjvt.com

The Secretary of the Vermont Agency of Natural Resources (VT ANR) has determined that:

1. This project authorizes the construction of a fishing pier & associated stabilization.
2. The proposed activity is eligible for coverage under the VT ANR Stream Alteration General Permit.
3. The proposed activity will meet the terms and conditions of the General Permit provided:
  - a) The project will be completed and approved as shown on the plan dated 2-26-15, prepared by WILSON CONSULTING ENGINEERS, and approved by the Vermont Agency of Natural Resources.
  - b) The project will not adversely affect the public safety by increasing flood hazards.
  - c) The project will not significantly damage fish life or wildlife.
  - d) The project will not significantly damage the rights of riparian owners.
  - e) The project will not obstruct the movement of aquatic life indigenous to the waterbody beyond the actual duration of construction.
  - f) The project is conducted in a manner which minimizes or avoids any discharge of sediment or other pollutants to surface waters in violation of the VT Water Quality Standards.
  - g) The River Management Engineer is notified by phone or email when construction begins and when the project is complete.
  - h) A final construction inspection is required for all culvert and bridge projects.
  - i) In-stream working dates are from July 1<sup>st</sup> through October 1<sup>st</sup>; any in-stream work outside these dates will require an Individual Stream Alteration Permit authorization by the River Management Engineer.
  - j) This authorization has been posted for three days public comment. This authorization constitutes final approval.
  - k) Additional Conditions for this project: N/A

If there are any changes in the project plan or deviation in construction from the plan, the Permittee must notify the River Management Engineer immediately.

If the project is constructed as you have described, as shown on the above referenced approved plans and according to the above conditions, there is no reason to expect any violation of Vermont Water Quality Standards.

David K. Mears, Commissioner  
Department of Environmental Conservation

by: Patrick J. Ross, P.E. dated: 3-11-2015  
Patrick Ross, P.E., River Management Engineer

VERMONT AGENCY OF NATURAL RESOURCES

APPLICATION FOR COVERAGE UNDER THE STREAM ALTERATION GENERAL PERMIT  
FOR REPORTING ACTIVITY (SECTION C.2.2)

10 VSA, SECTIONS 1022 & 7503

Applicant Name Green Mountain Power Corporation /o Beth Eliason

Mailing Address 2152 Post Rd.  
Rutland VT 05701

Agency Use Only

Project ID \_\_\_\_\_

Receipt Date \_\_\_\_\_

If >10 square miles use individual Permit

Phone (802) 770-3214 Cell (802) 770-3214 Email beth.eliason@greenmountainpower.com

Landowner (if different than applicant) Town of St. Johnsbury /o John Hall, Town Manager

Landowner Mailing Address Pomerleau Building 51 Depot Square, Suite 3 Phone (802) 742-3926  
St. Johnsbury, VT 05819 Email townmanager@stjvt.com

Project Location: Address Fred Mold Park, Concord Ave. Town St. Johnsbury Lat 44° 25' 25.3"N

River Passumpic & Moose Drainage Area 710 sq. mi. Long 72° 00' 36.0"W

Brief Project Description Preliminary design involves installation of footers or piles (material TBD) to support fishing pier and associated stone bank stabilization

Consultant or Designer (if known) TBD Phone \_\_\_\_\_ Email \_\_\_\_\_

Contractor (if known) TBD Phone \_\_\_\_\_ Email \_\_\_\_\_

**Required Attachments** (additional information may be required after initial application review)

- ☒ Location Map
- ☒ List of adjacent landowners; names and addresses
- ☒ 2 copies of project design drawings including:  
plan view, cross sections, existing and proposed conditions, bankfull width (channel width at high water)

**\*\*APPLICANT MUST FILE COPY OF THIS APPLICATION WITH TOWN CLERK AND ADJOINERS\*\***

CERTIFICATION: I hereby certify that the information on this application is, to the best of my knowledge, true and accurate and that I have provided a copy of this application to the Clerk of the municipality in which this activity is located, the local and regional planning commissions, and to each adjoining landowner as required in the Vermont Stream Alteration Rule. I recognize that by signing this application I am giving consent to employees of the State to enter the subject property for the purpose of processing this application and for ensuring compliance with subsequent agency decisions relating to the project.

Print Full Name Beth Eliason

Applicant Signature Beth Eliason Date 3/5/15

**NOTE:** A PERMIT MAY BE REQUIRED FROM THE US ARMY CORPS OF ENGINEERS. For information contact:  
USA Corps of Engineers, VT Project Office, 8 Carmichael Street Suite 205, Essex Jct VT 05452 802-872-2893

# PASSUMPSIC RIVER UNIVERSAL FISHING ACCESS SITE PLAN - CONCEPT SK-1

TILA PROJECT 1316  
6-27-2013  
DATE OF LAST REVISION 7-15-2013 / 2-26-2015




GREEN MOUNTAIN POWER  
77 GROVE STREET, RUTLAND, VERMONT



TK Landscape Architects  
LANDSCAPE ARCHITECTURE + SITE PLANNING


133 BLAKELY ROAD, SUITE 203  
COLCHESTER, VERMONT 05446  
VOICE + FAX: 802-864-7843  
E-MAIL: terry@tkland.com  
VERMONT PLA LICENCE 125.0072575  
© COPYRIGHT 2013 TK LANDSCAPE ARCHITECTS




SURVEY BY BLAIS-HORIZONS SURVEYING + ENGINEERING  
NEWPORT, VERMONT  
PROJECT 13554 6/21/2013

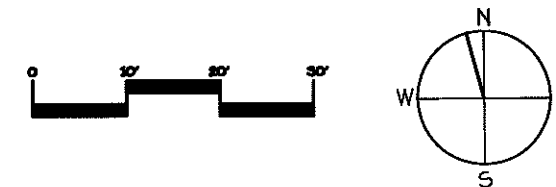

## NOTES:

1. LENGTH OF PATH 180 LF X 5' WIDE
2. ELEVATION AT TOP OF PATH 571  
ELEVATION AT BOTTOM OF PATH 563  
TOTAL DROP IS 8 FEET
3. PROPOSED GRADING  
5% OR LESS FOR ADA COMPLIANT GRADES
4. PATH SURFACE TO BE DETERMINED
5. NEED FOR BOULDER RETAINING WALL  
TO BE DETERMINED 150 LF X 30" HIGH  
WITH SLOPE STABILIZATION PLANTINGS

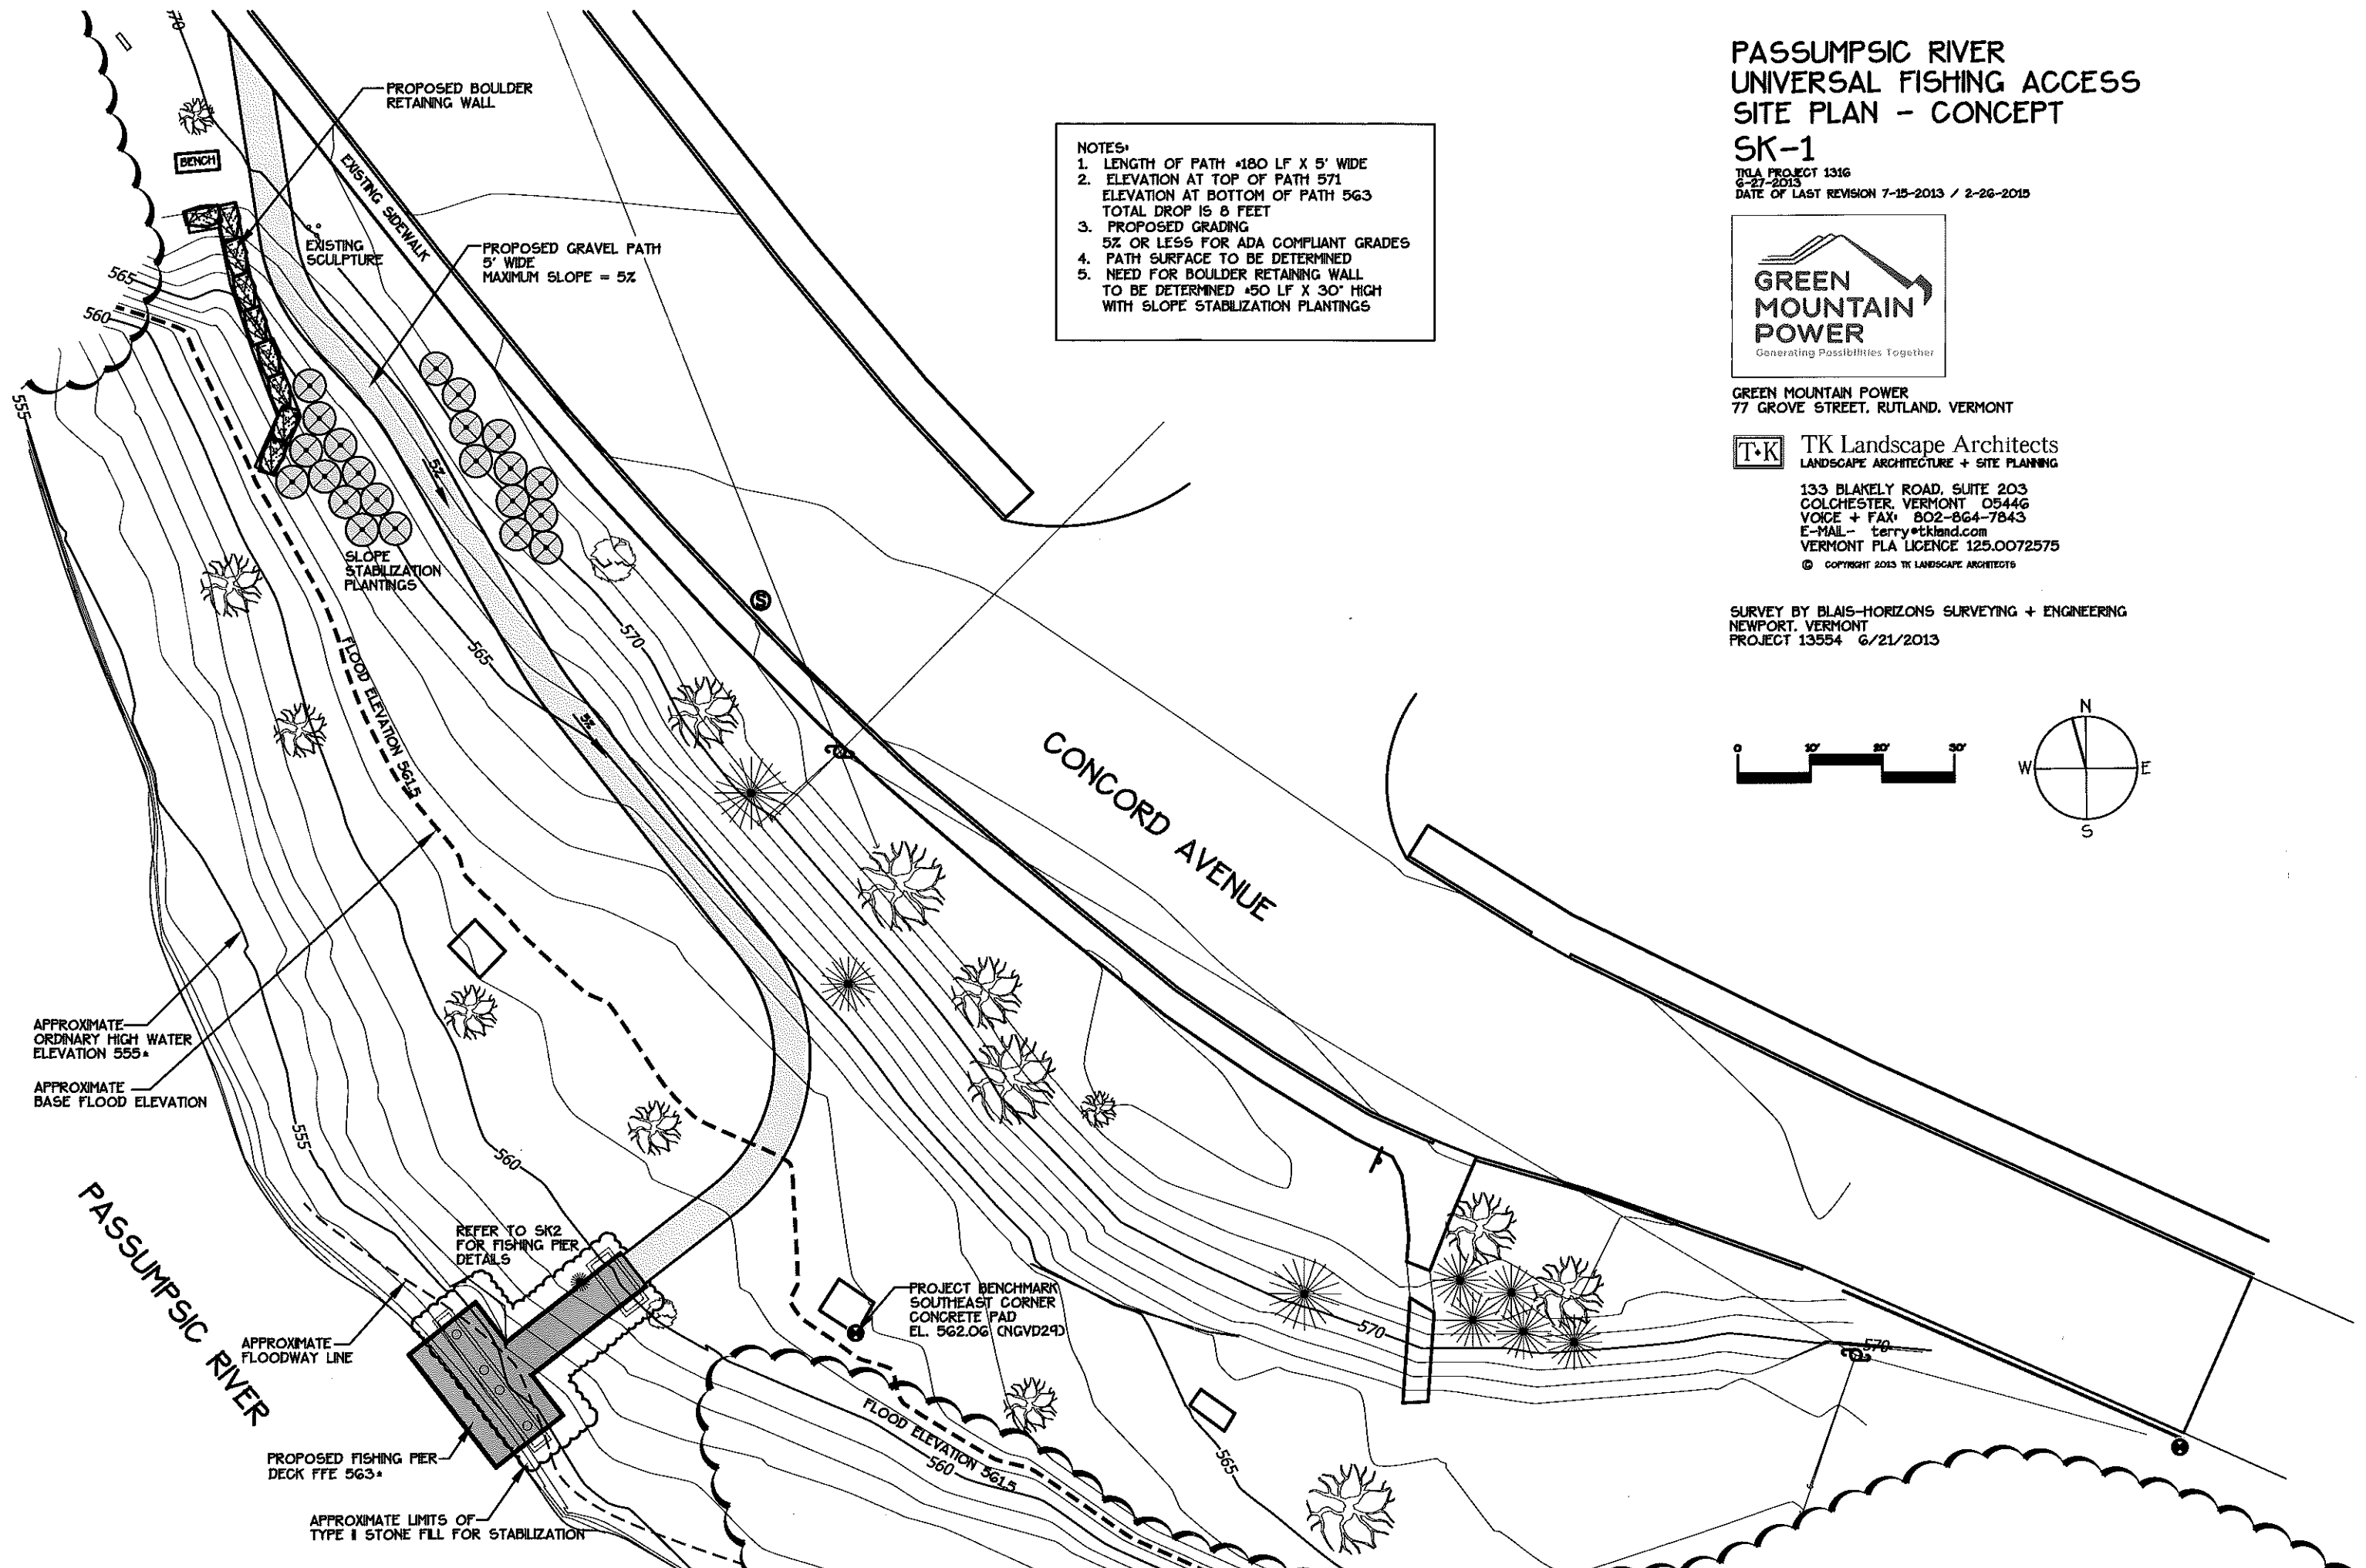

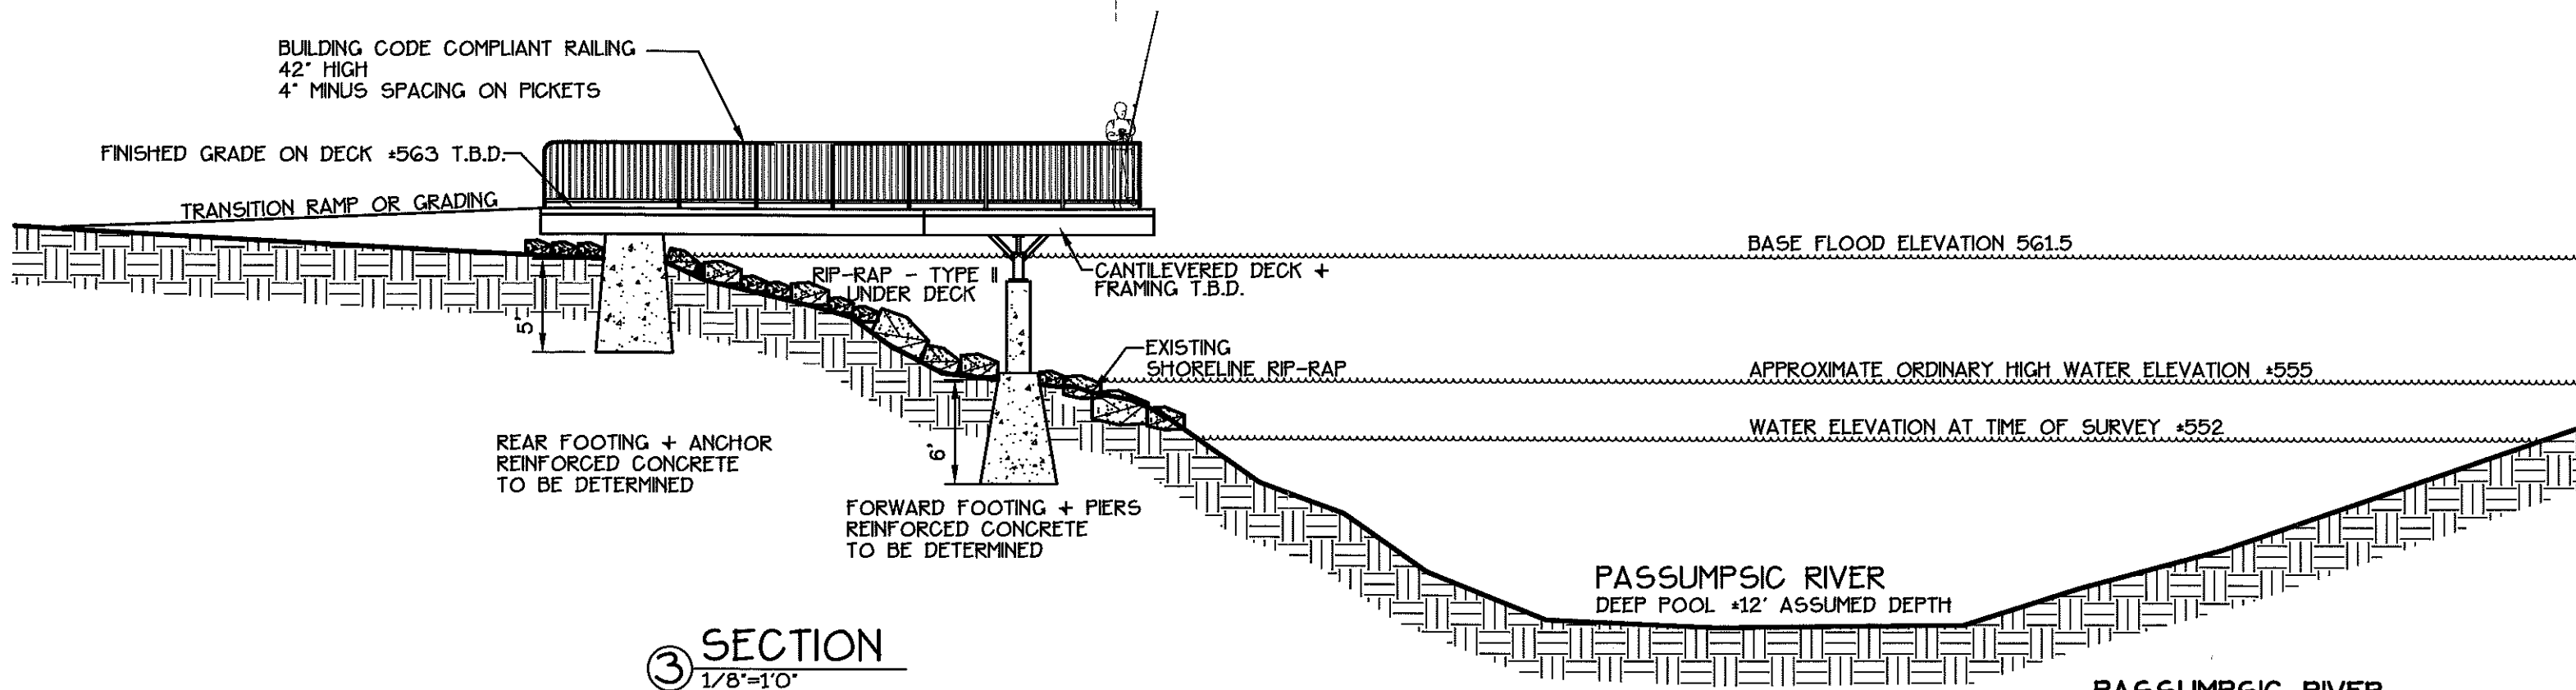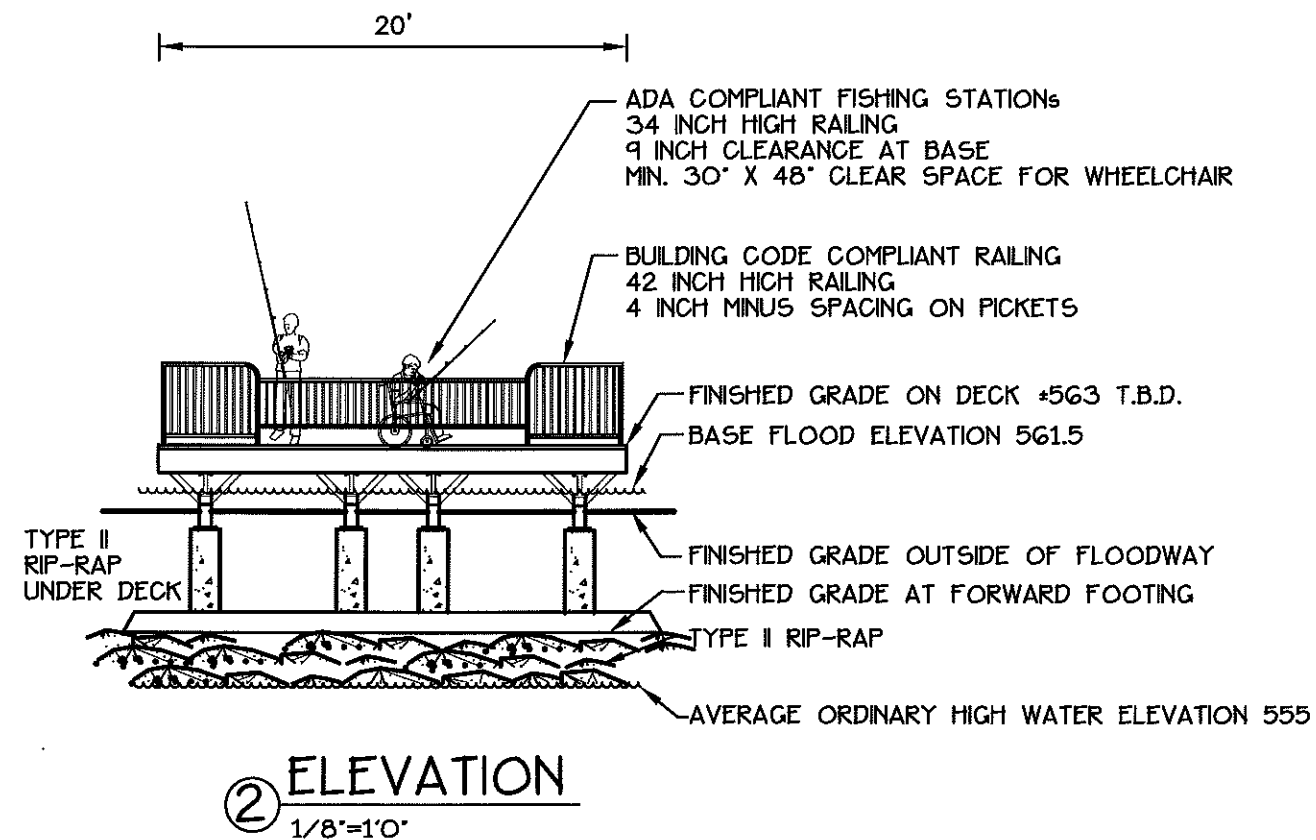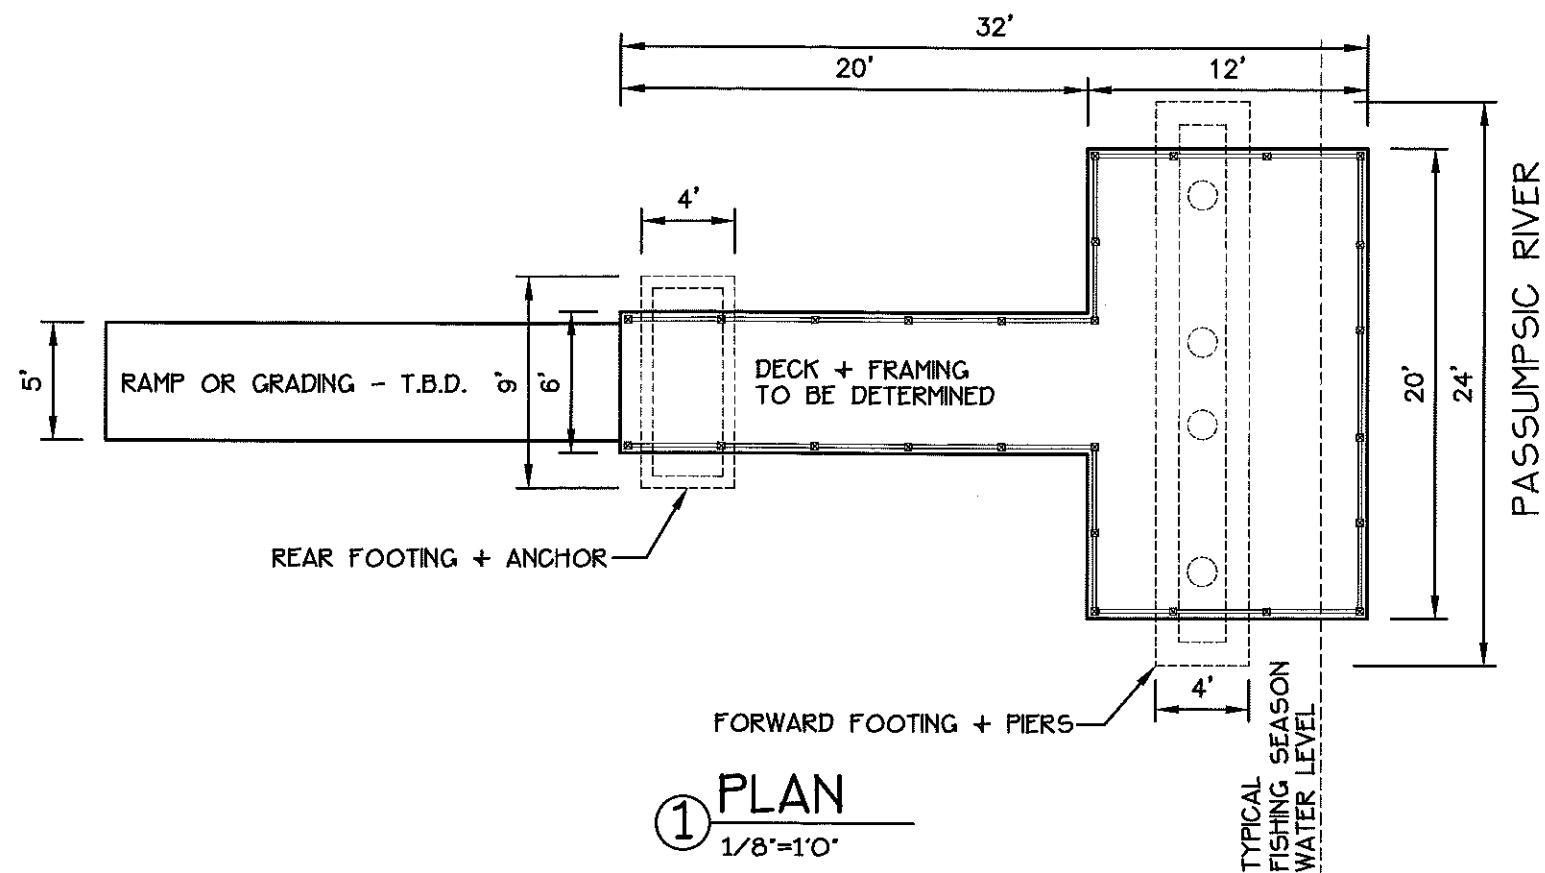

TK Landscape Architects  
LANDSCAPE ARCHITECTURE + SITE PLANNING  
133 BLAKELY ROAD, SUITE 203  
COLCHESTER, VERMONT 05446  
VOICE + FAX: 802-864-7843  
E-MAIL: terry@tkland.com  
VERMONT PLA LICENCE 125.0072575  
© COPYRIGHT 2013 TK LANDSCAPE ARCHITECTS



PASSUMPSIC RIVER  
UNIVERSAL FISHING ACCESS  
CONCEPT PLAN  
GREEN MOUNTAIN POWER  
77 GROVE STREET, RUTLAND, VERMONT  
SK-2  
6-26-2013  
DATE OF LAST REVISION / 7-15-13 / 2-26-15